

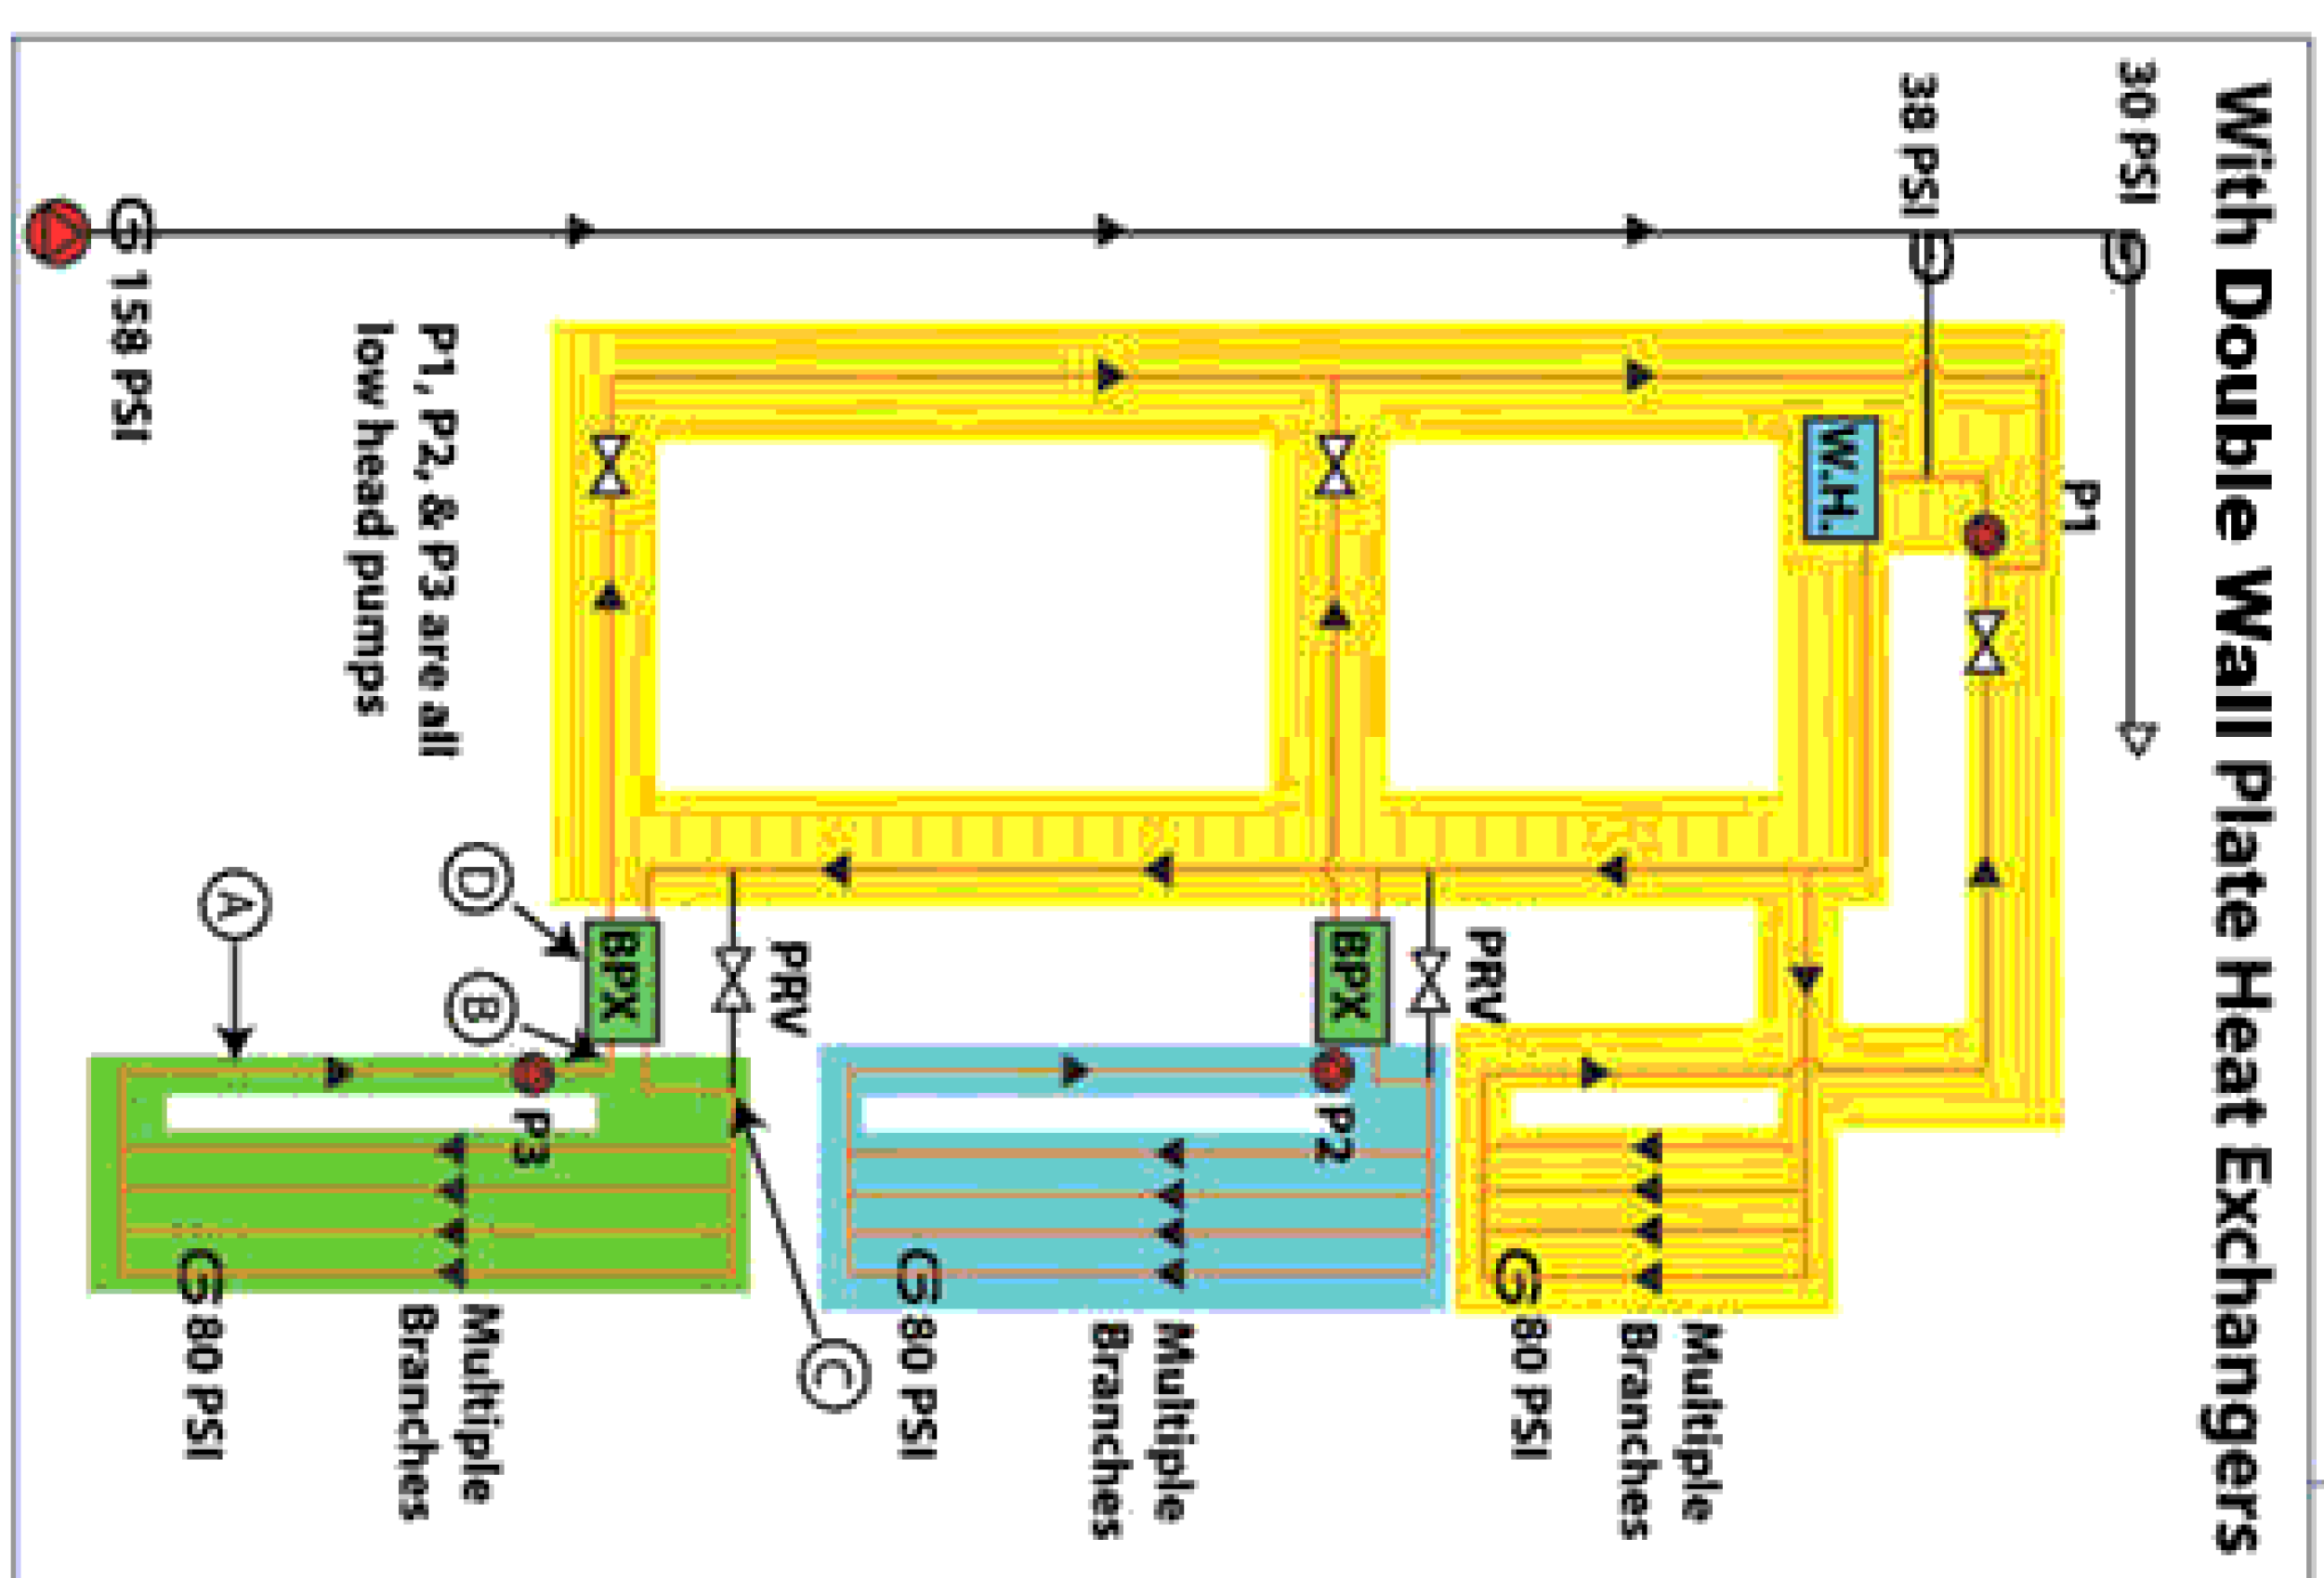
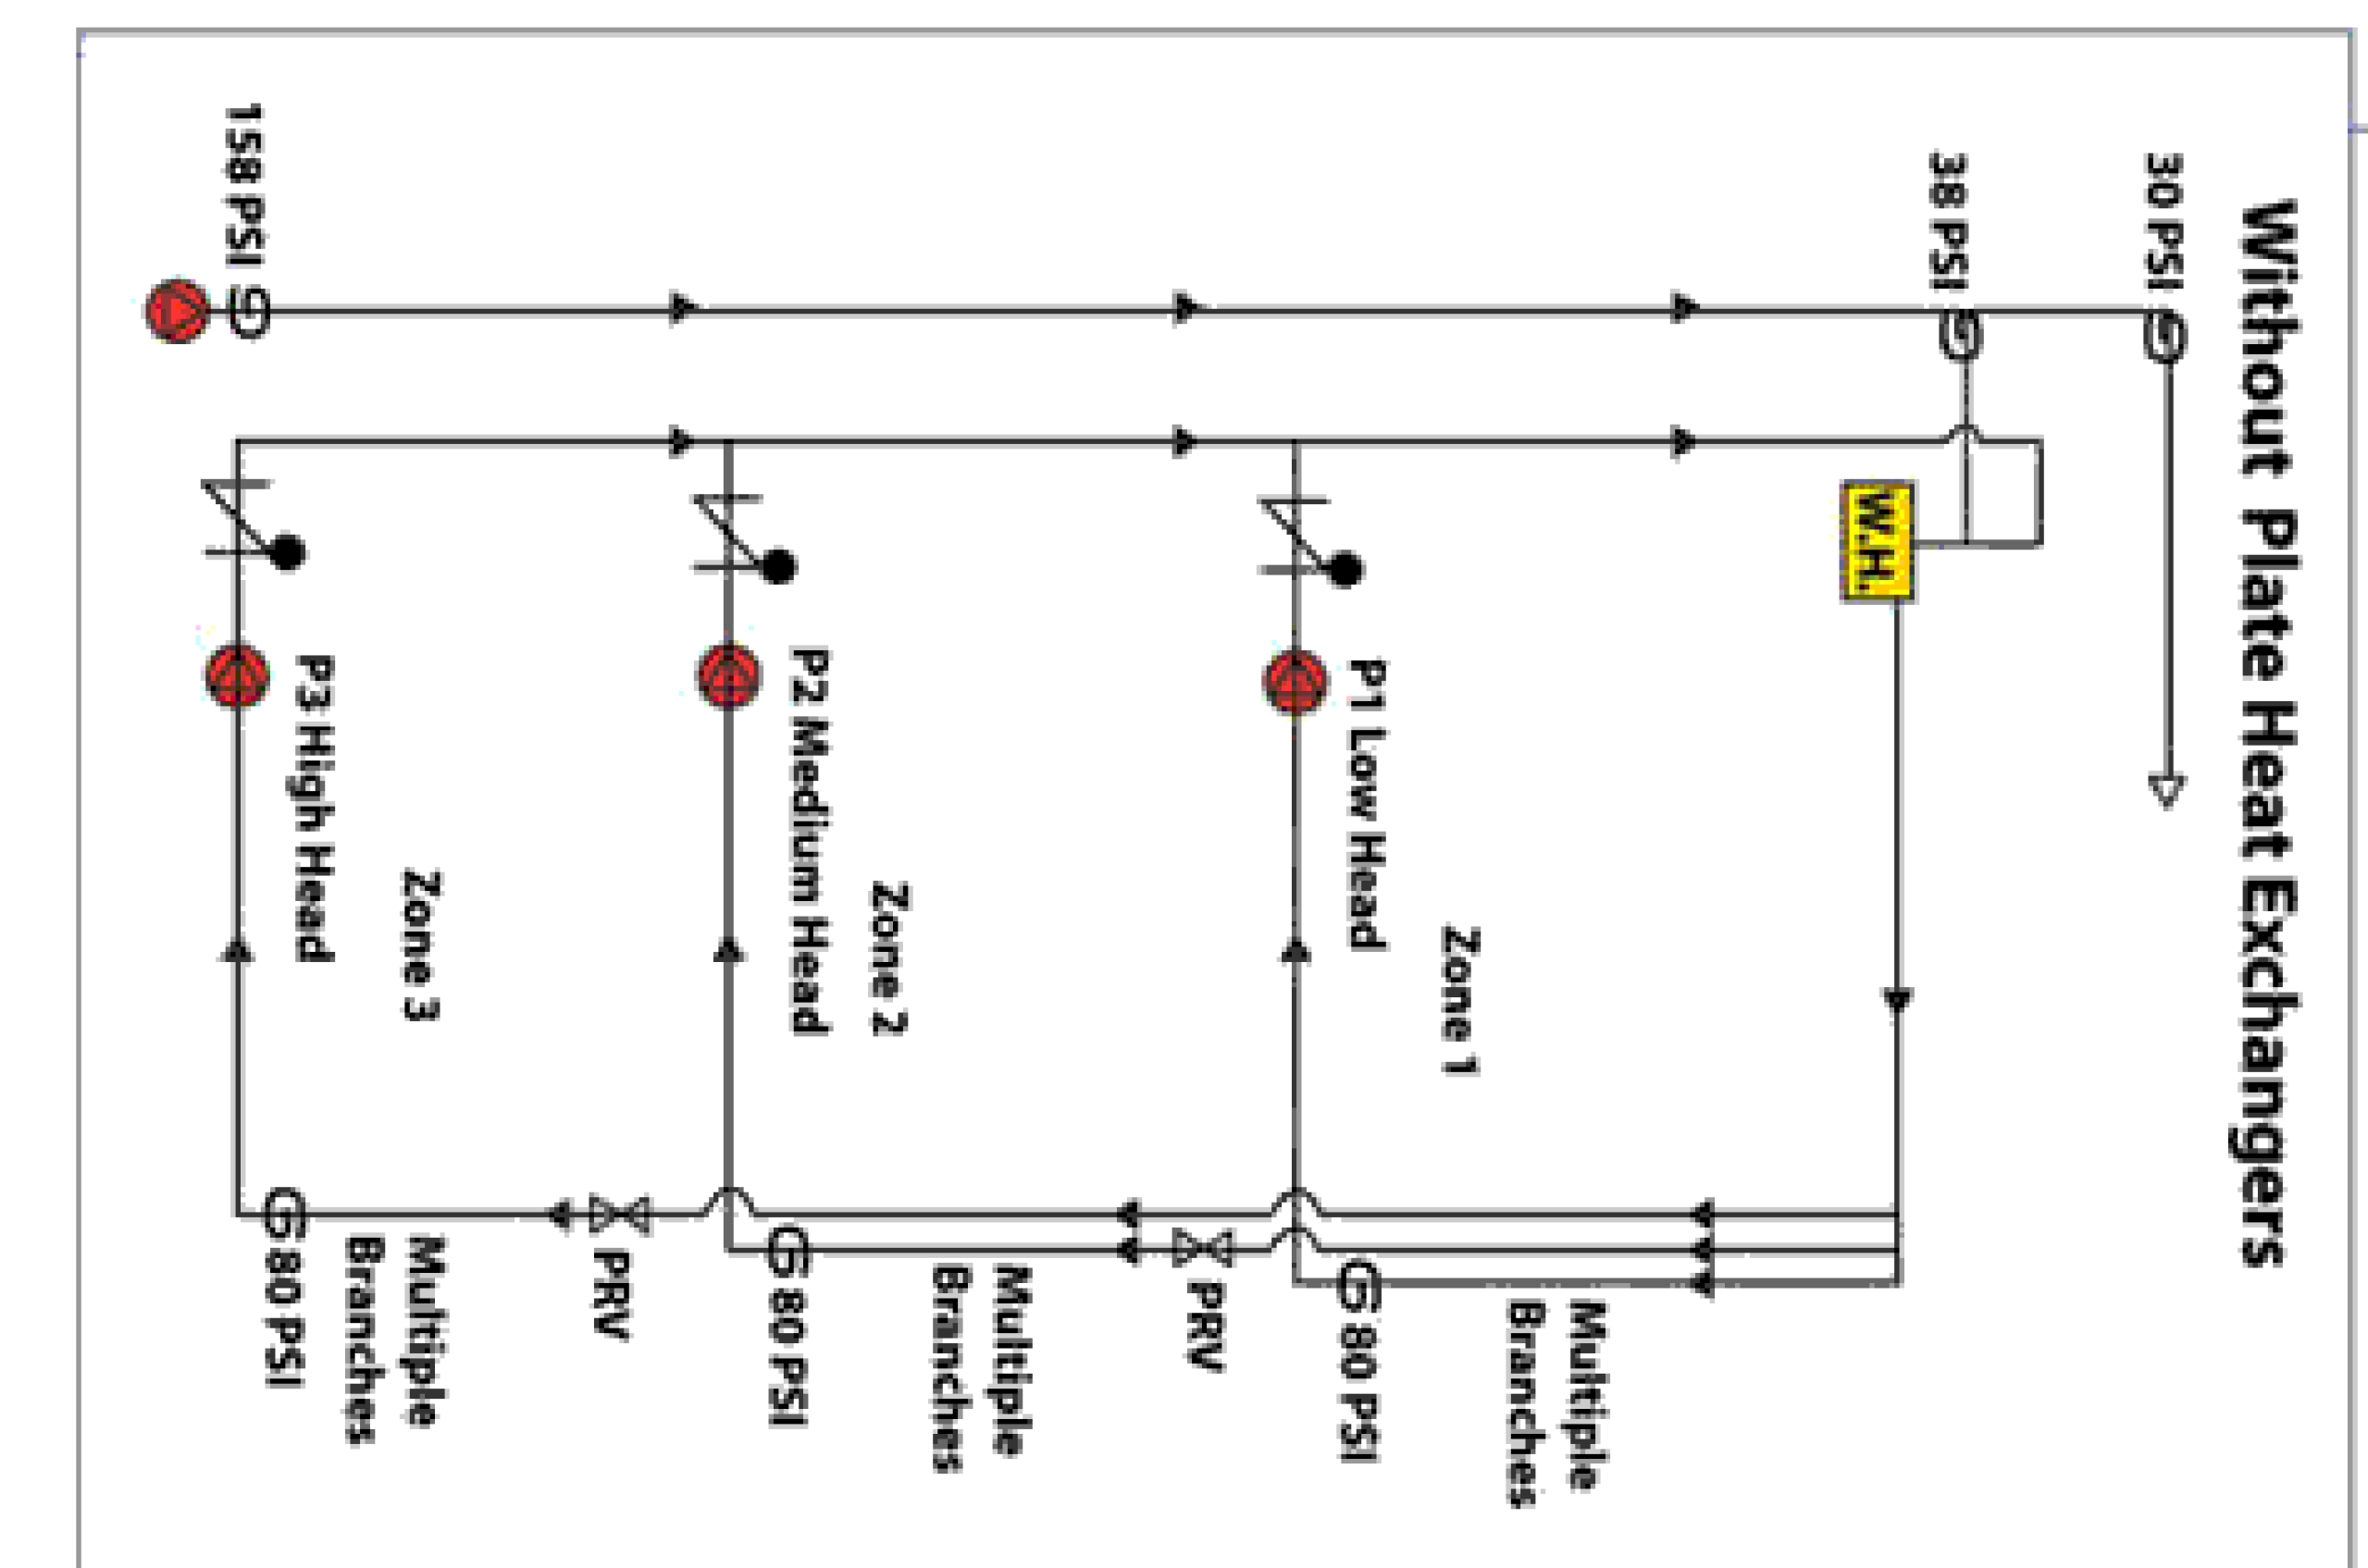


HIGH RISE - 30 STOREYS

IPS WITH CHILLER AND BOILER

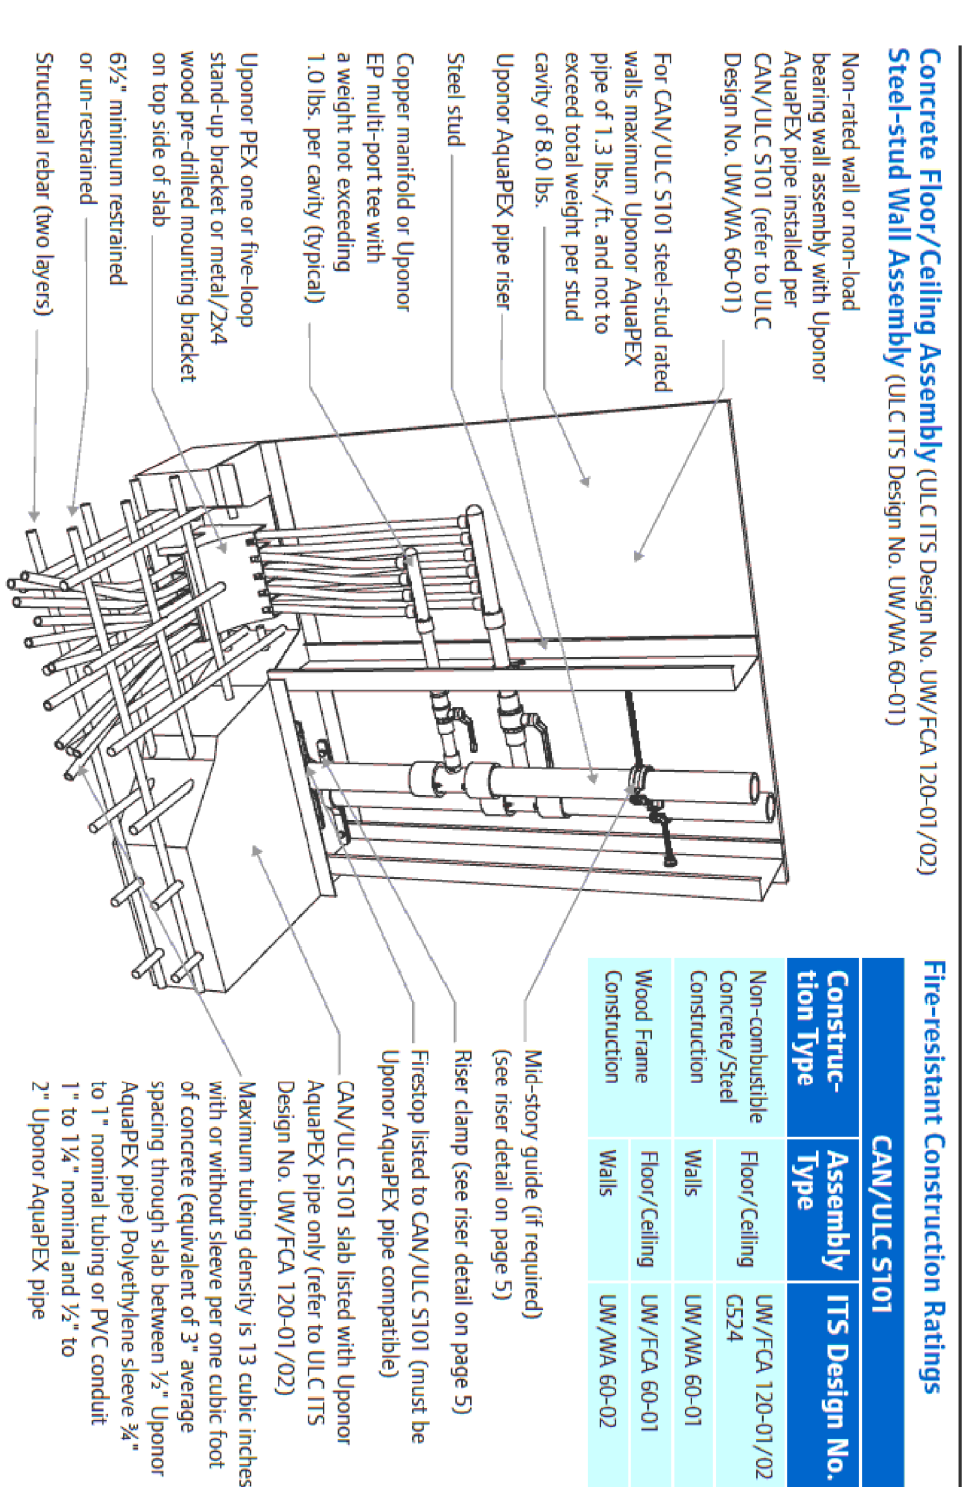

**IPS CONVENTIONAL & IPSgeo
FOR HIGH RISE APPLICATION WE
RECOMMEND DECOUPLED APPROACH
FOR BOTH HOT WATER AND COLD
WATER RISERS.**

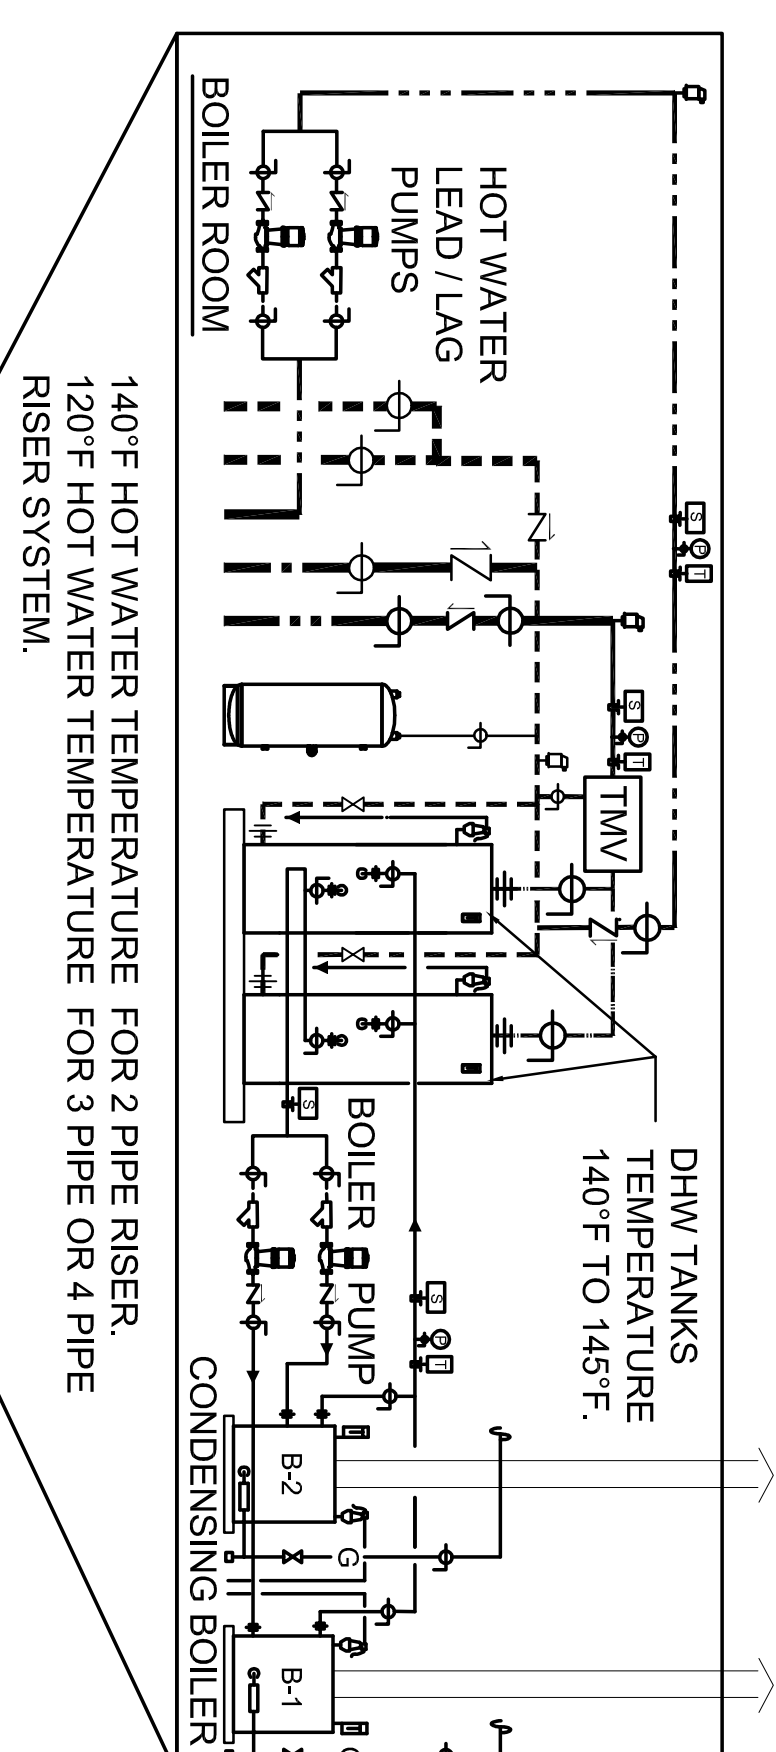